


2100mm HEIGHT PARTITION

(SPES/RATE23/P/01)

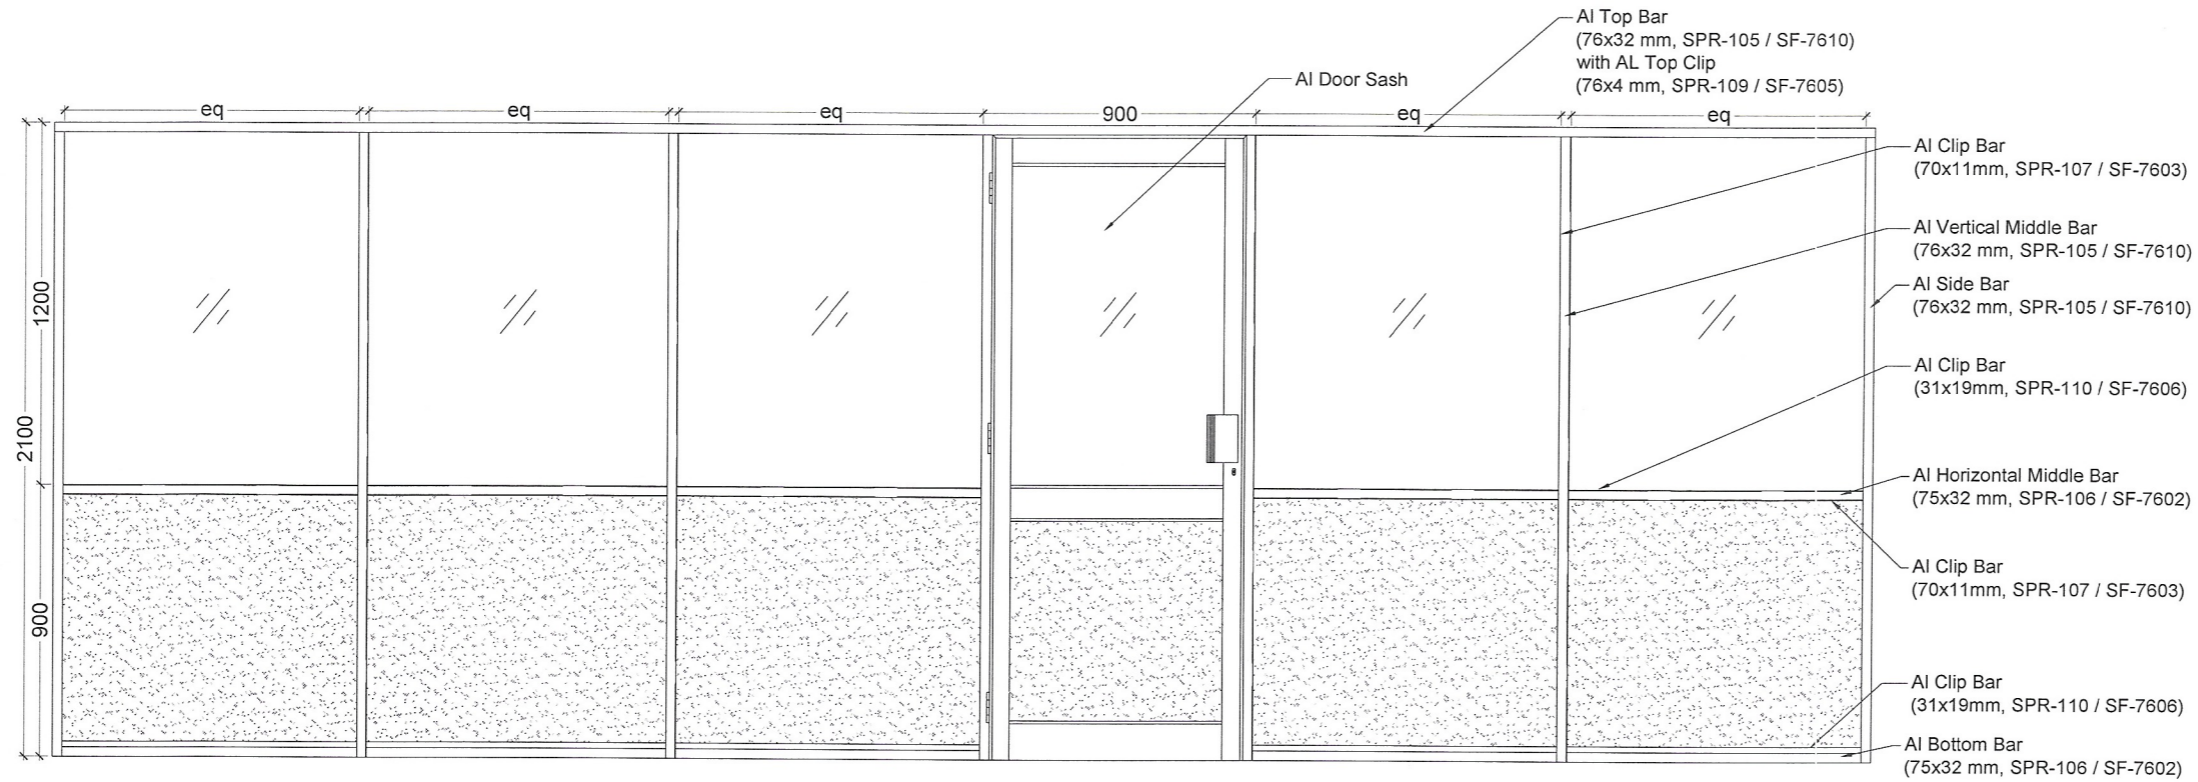

No any alteration is allowed without due permission of DCS(Eng). Any unauthorized alteration is subjected to have disciplinary action. Re-production is not permitted.
DCS(Eng)

DETAILED DRAWING (RATE ANALYSIS)

All right reserved. This work or any part of thereof should not be reproduced without written permission of the Engineering Services Office of Southern Provincial Council.

	Top Panel Material	Bottom Panel Material
Option 1	5mm thick Clear Glass with Rubber Beading	4mm thick Al/PVC Double Side Composite Board with Rubber Beading
Option 2	5mm thick Clear Glass with Rubber Beading	5mm thick Clear Glass with Rubber Beading
Option 3	4mm thick Al/PVC Double Side Composite Board with Rubber Beading	4mm thick Al/PVC Double Side Composite Board with Rubber Beading

NOTES -

- One aluminum section brand should be used for the entire project.
- Approved aluminum sections brands are Alumex and Swisstek. Other accessories should be get approved from the Engineer.
- Fabrication works should be done at the site. Otherwise the Contractor is responsible to show the quality of the work.
- Aluminum section bars joining are not allowed. If required need to get prior approval from the Engineer.
- Sizes of the work may be changed according to the project. Need to get prior approval from the Engineer before starting works.
- Maximum distance of vertical middle bars 1200mm c/c

Sheet No : 01	Checked By : (K.L.K.S. Gunawardhana)
Drawing No : SPES/RATE23/P/01	Checked By : (W.A. Sarath Kumara)
Scale : 1-25	Engineer Assistant : (H.T. Lyanagama)
Date : 2023-08-01	Engineer : (Eng. D.D.S. Edirisooriya)
Drawn By : (Thilini Meththananda)	Director (Engineering) : (Eng. C.B. Abayadeera)

ENGINEERING SERVICES OFFICE.
SOUTHERN PROVINCIAL COUNCIL, GALLE.

Tel- 0912242786 / 0912246161 / 0912233125 / 0912242785 / 0914941541 / 091224937
FAX- 0912242786 E mail - gaks@silnet.lk / info-eng@cs.sppov.lk / designbranchgalle@gmail.com