



Window Front

NOTES -


1. One aluminium section brand should be used for the entire project.
2. Approved aluminium sections brands are Alumex and Swisstec. Other accessories should be get approved from the Engineer.
3. Fabrication works should be done at the site. Otherwise the Contractor is responsible to show the quality of the work.
4. Aluminium section bars joining are not allowed. If required need to get prior approval from the Engineer.
5. Sizes of the work may be changed according to the project. Need to get prior approval from the Engineer before starting works.

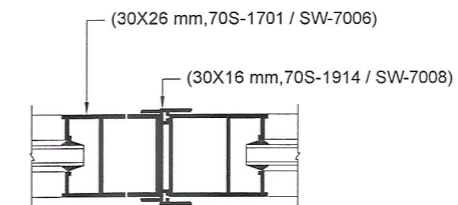

SECTION - A

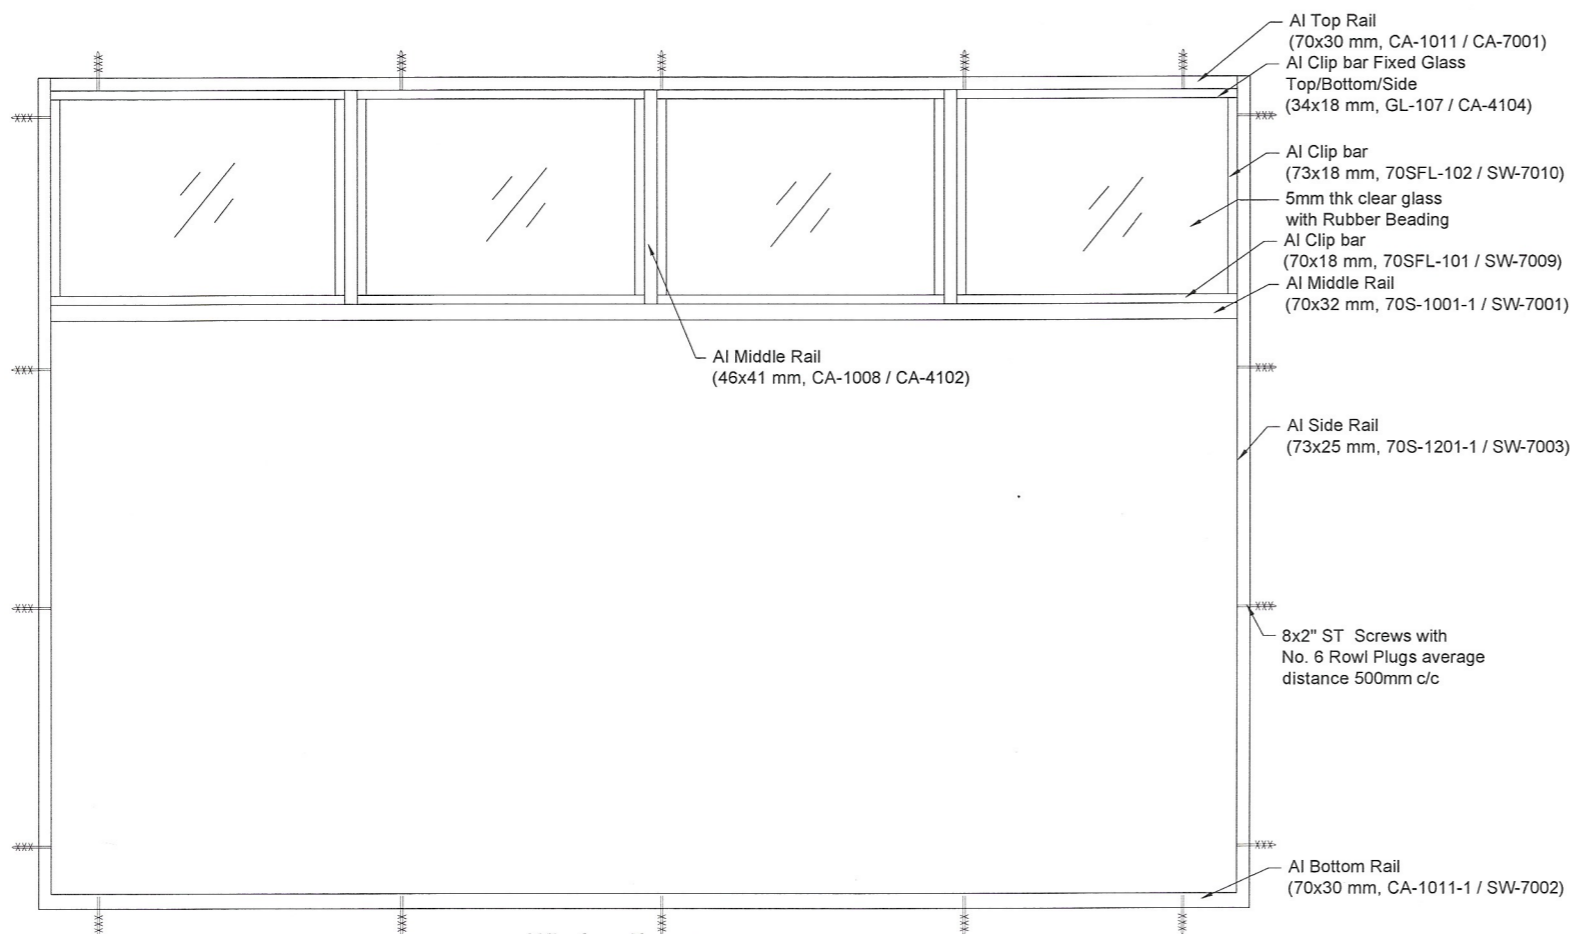

Window Frame

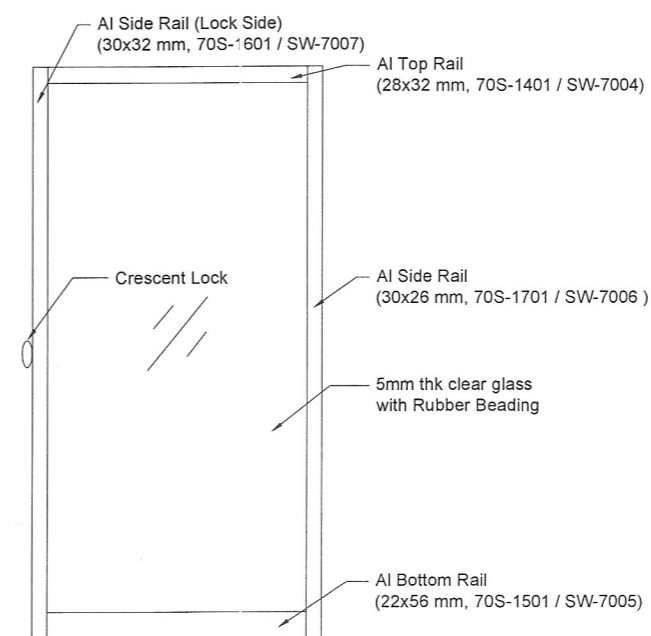

Window Sash

2400x1650 mm SLIDING WINDOW WITH FIXED GLASS

(SPES/RATE23/SW/F/02)

No any alteration is allowed without due permission of DCS(Eng). Any unauthorized alteration is subjected to have disciplinary action. Re-production is not permitted.
DCS(Eng)

DETAILED DRAWING (RATE ANALYSIS)

All right reserved. This work or any part of thereof should not be reproduced without written permission of the Engineering Services Office of Southern Provincial Council.

| | |
|--------------------------------------|--|
| Sheet No : 01 | Checked By : (K.L.K.S. Gunewardhana) |
| Drawing No : SPES/RATE23/SW/F/02 | Checked By : (W.A. Sarath Kumara) |
| Scale : 1 - 15 | Engineer Assistant : (H.T. Liyanagama) |
| Date : 2023-08-01 | Engineer : (Eng. D.D.S. Edirisooriya) |
| Drawn By : (Thilini Meththananda) | Director (Engineering) : (Eng. C.B. Abayadeera) |